


SIDE ELEVATION

FRONT ELEVATION

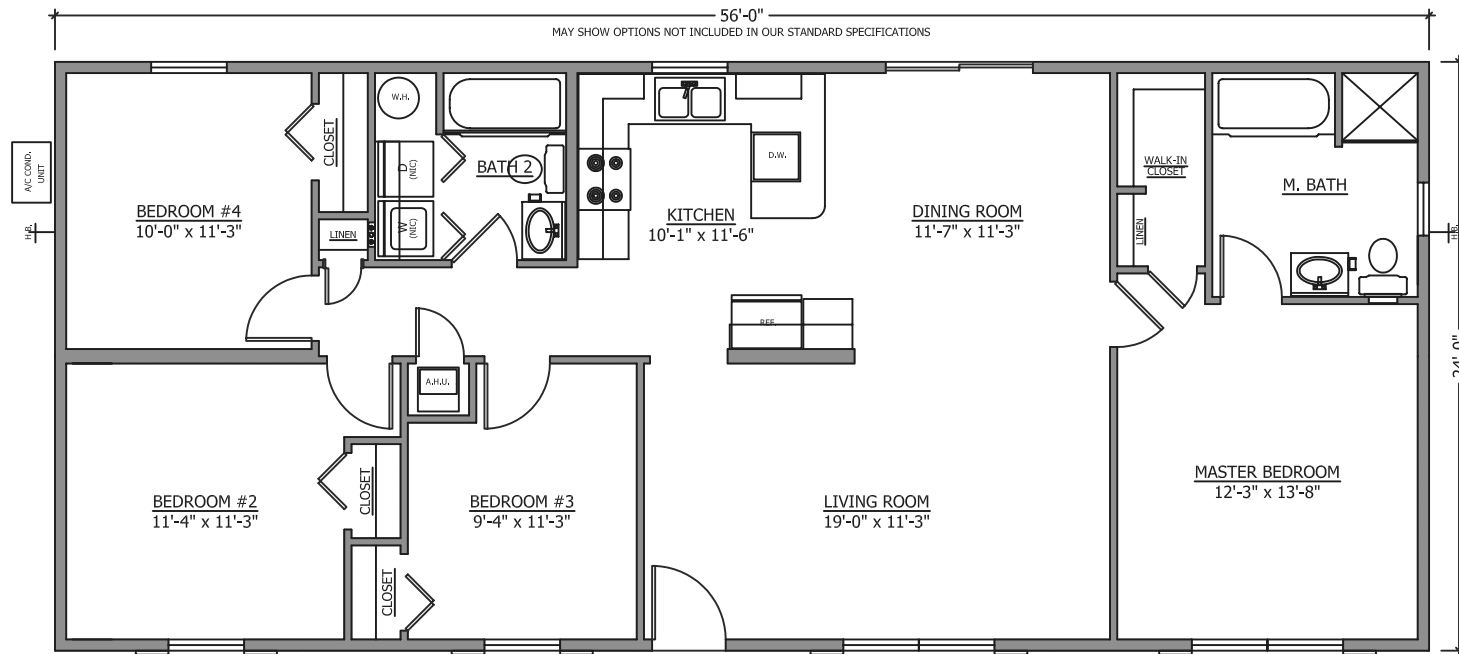

FLOOR PLAN

**SOUTHERN STRUCTURES INC.**  
 334 CYPRESS ROAD  
 OCALA, FLORIDA 34472  
 WWW.SOUTHERNSTRUCTURESINC.COM

Phone (352) 680-1911  
 Fax (352) 680-1903

© Southern Structures Incorporated  
 These drawings are the sole property of Southern Structures Incorporated, and they may not be reproduced, copied, altered, or transferred in any manner without the express written consent of Southern Structures Incorporated.  
 Promotional Drawings may show options not included as standard. These drawings are provided in confidence for the recipient's use only, and the recipient hereby agrees to keep all information strictly confidential. All Rights Reserved.

**"THE CEDAR KEY"**  
**24' x 56' MODULAR HOME**  
**1,344 s.f.**