




SIDE ELEVATION

FRONT ELEVATION

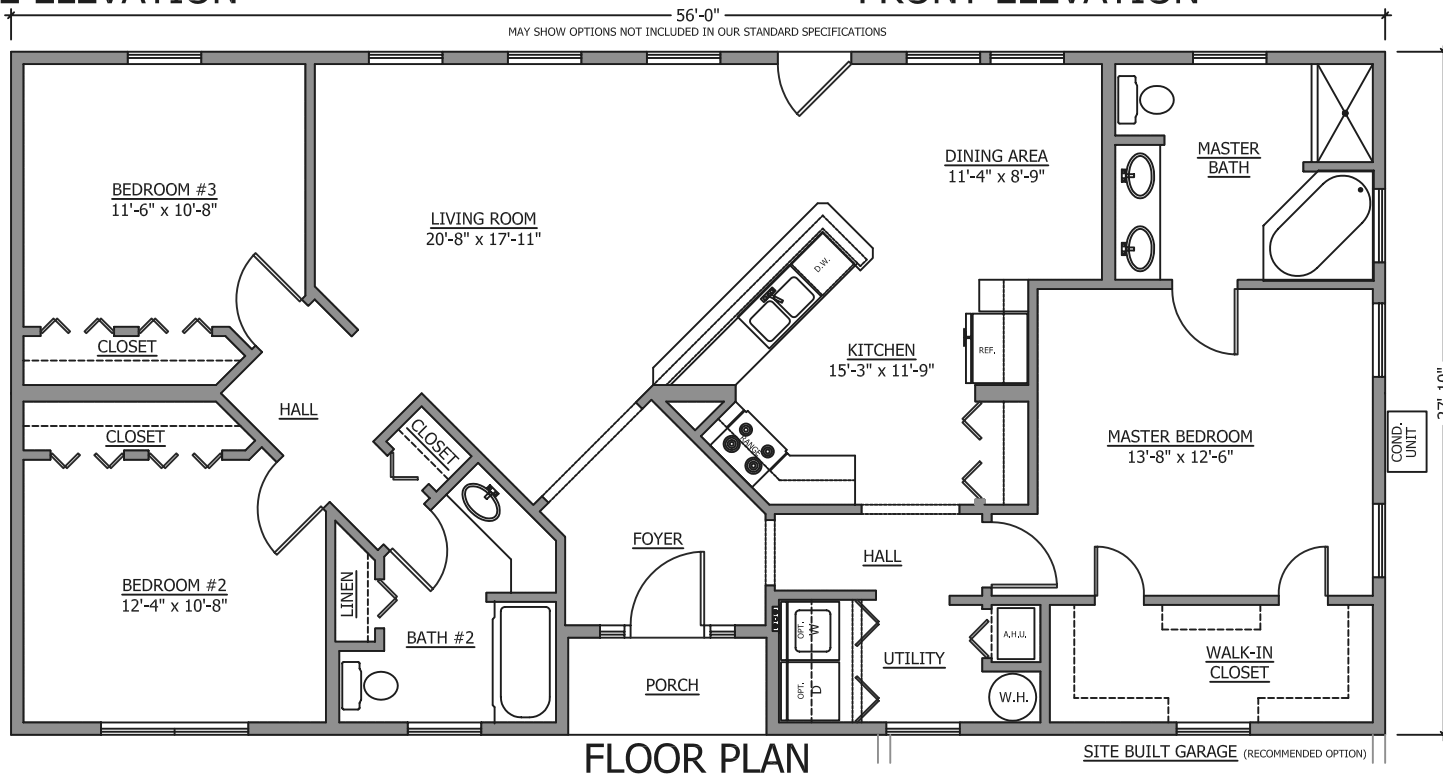

FLOOR PLAN

SITE BUILT GARAGE (RECOMMENDED OPTION)

SOUTHERN STRUCTURES INC.
 334 CYPRESS ROAD
 OCALA, FLORIDA 34472
 WWW.SOUTHERNSTRUCTURESINC.COM

Phone (352) 680-1911
 Fax (352) 680-1903

© Southern Structures Incorporated

These drawings are the sole property of Southern Structures Incorporated, and they may not be reproduced, copied, altered, or transferred in any manner without the express written consent of Southern Structures Incorporated. Promotional Drawings may show options not included as standard. These drawings are provided in confidence for the recipient's use only, and the recipient hereby agrees to keep all information strictly confidential. All Rights Reserved.

"THE SANTA ROSA I"
27'-10 x 56' MODULAR HOME
 ALSO AVAILABLE AS 27'-10 x 58'
1,526 s.f.