


SIDE ELEVATION



FRONT ELEVATION

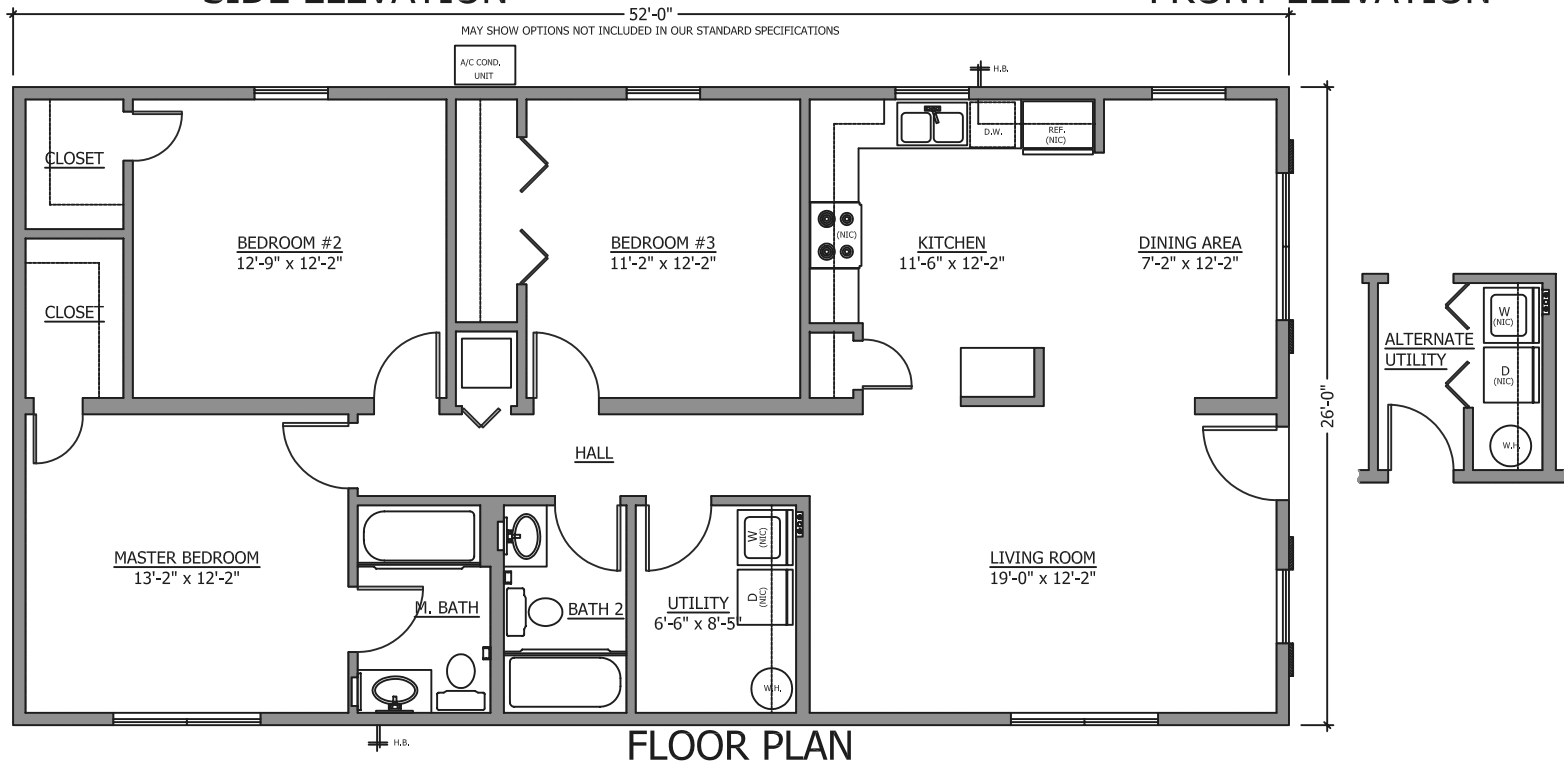

FLOOR PLAN

SOUTHERN STRUCTURES INC.
 334 CYPRESS ROAD Phone (352) 680-1911
 OCALA, FLORIDA 34472 Fax (352) 680-1903
 WWW.SOUTHERNSTRUCTURESINC.COM

© Southern Structures Incorporated
 These drawings are the sole property of Southern Structures Incorporated, and they may not be reproduced, copied, altered, or transferred in any manner without the express written consent of Southern Structures Incorporated.
 Promotional Drawings may show options not included as standard. These drawings are provided in confidence for the recipient's use only, and the recipient hereby agrees to keep all information strictly confidential. All Rights Reserved.

"THE SUMMERLAND"
26' x 52' MODULAR HOME
1,352 s.f.