


Custom 24X36 2- Story Home 3-4BR/2-1/2BA

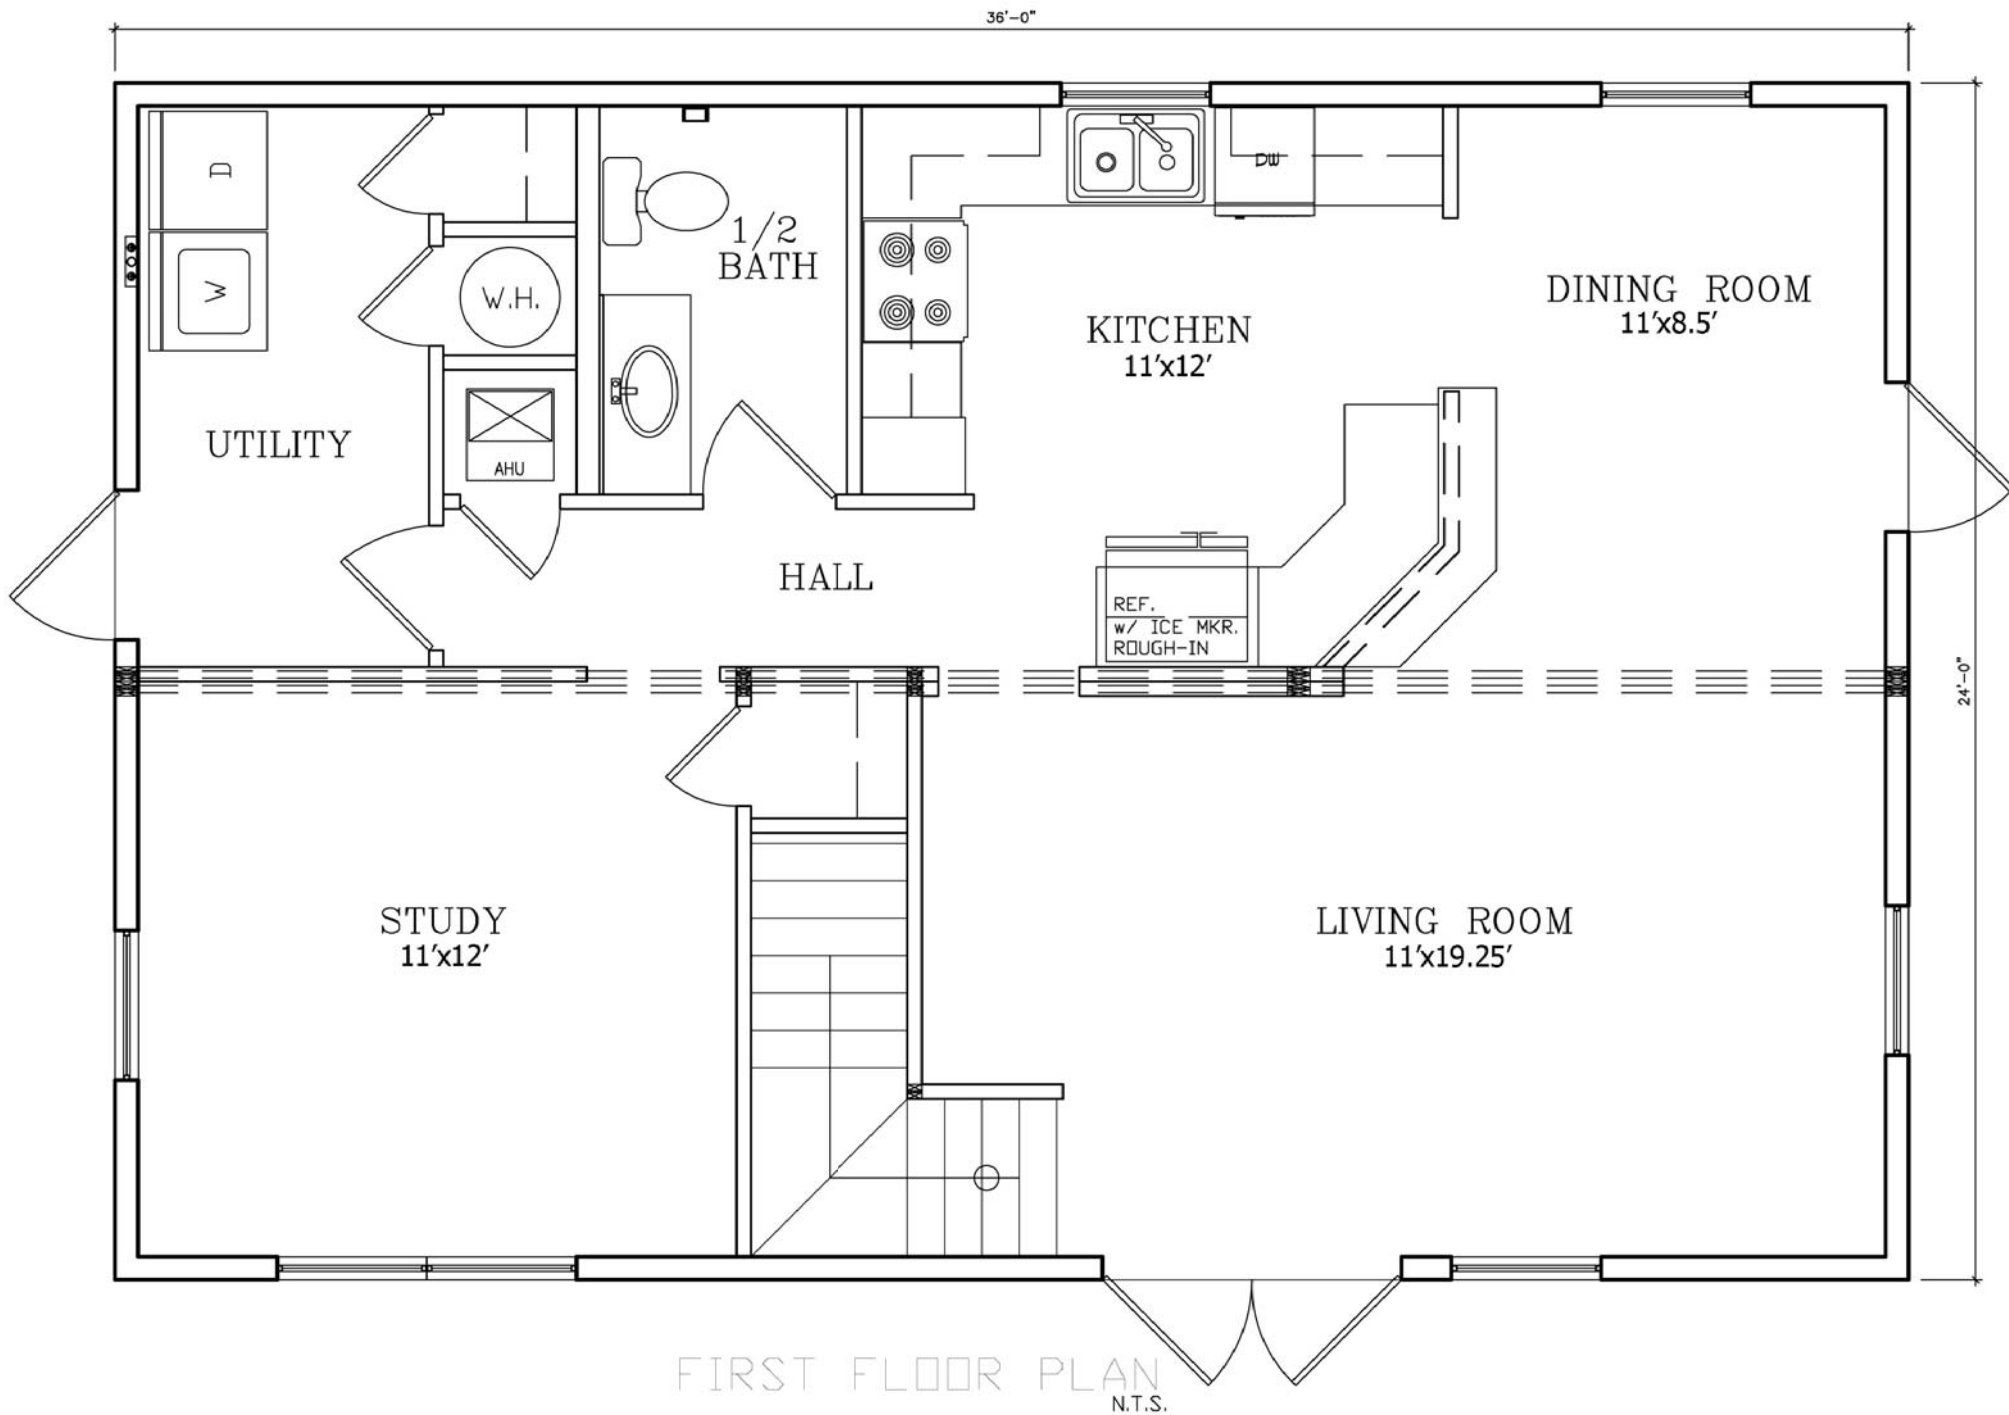

**Southern Structures, Inc.**  
334 Cypress Road Ocala, FL 34472-3102  
Ph: (352) 680-1911 Fx: (352) 680-1903 [www.SouthernStructuresInc.com](http://www.SouthernStructuresInc.com)



**SOUTHERN STRUCTURES INC.**

334 CYPRESS ROAD  
OCALA, FLORIDA 34472

Phone 352 680-1911  
Fax 352 680-1903

CUSTOM 36' X 24'


PLAN #

FOR

DRAWN BY

DATE

4/25/08

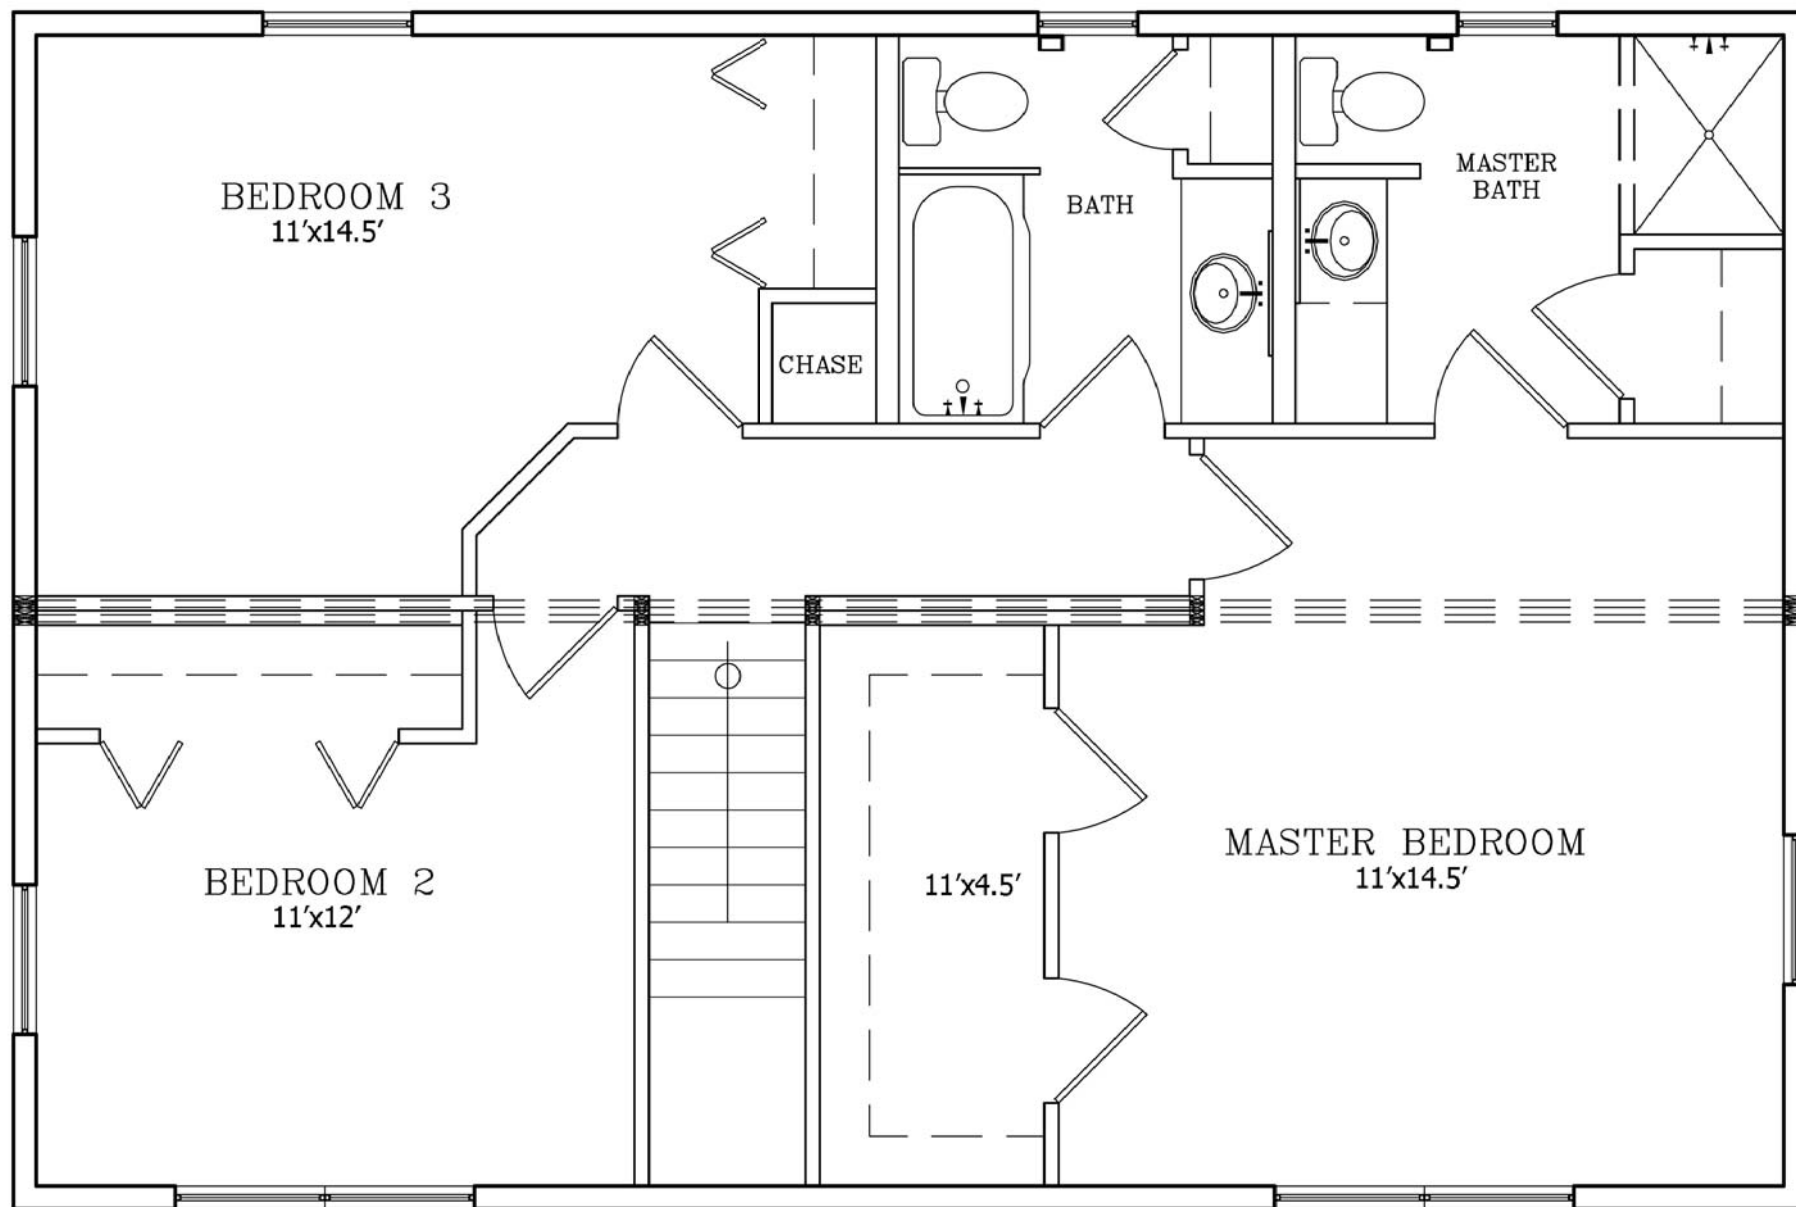

SECOND FLOOR PLAN  
N.T.S.

SOUTHERN STRUCTURES INC.

334 CYPRESS ROAD  
OCALA, FLORIDA 34472

Phone 352 680-1911  
Fax 352 680-1903

CUSTOM 36' X 24'

|          |         |
|----------|---------|
| PLAN #   |         |
| FDR      |         |
| DRAWN BY |         |
| DATE     | 4/25/08 |



**Southern Structures, Inc.**  
334 Cypress Road Ocala, FL 34472-3102  
Ph: (352) 680-1911 Fx: (352) 680-1903 [www.SouthernStructuresInc.com](http://www.SouthernStructuresInc.com)



